


PRELIMINARY - NOT FOR RECORDING OR LAND TRANSFER

NOTE: THIS IS A PRELIMINARY AUCTION EXHIBIT. ALL ACRES AND DISTANCES ARE APPROXIMATE AND MAY CHANGE.

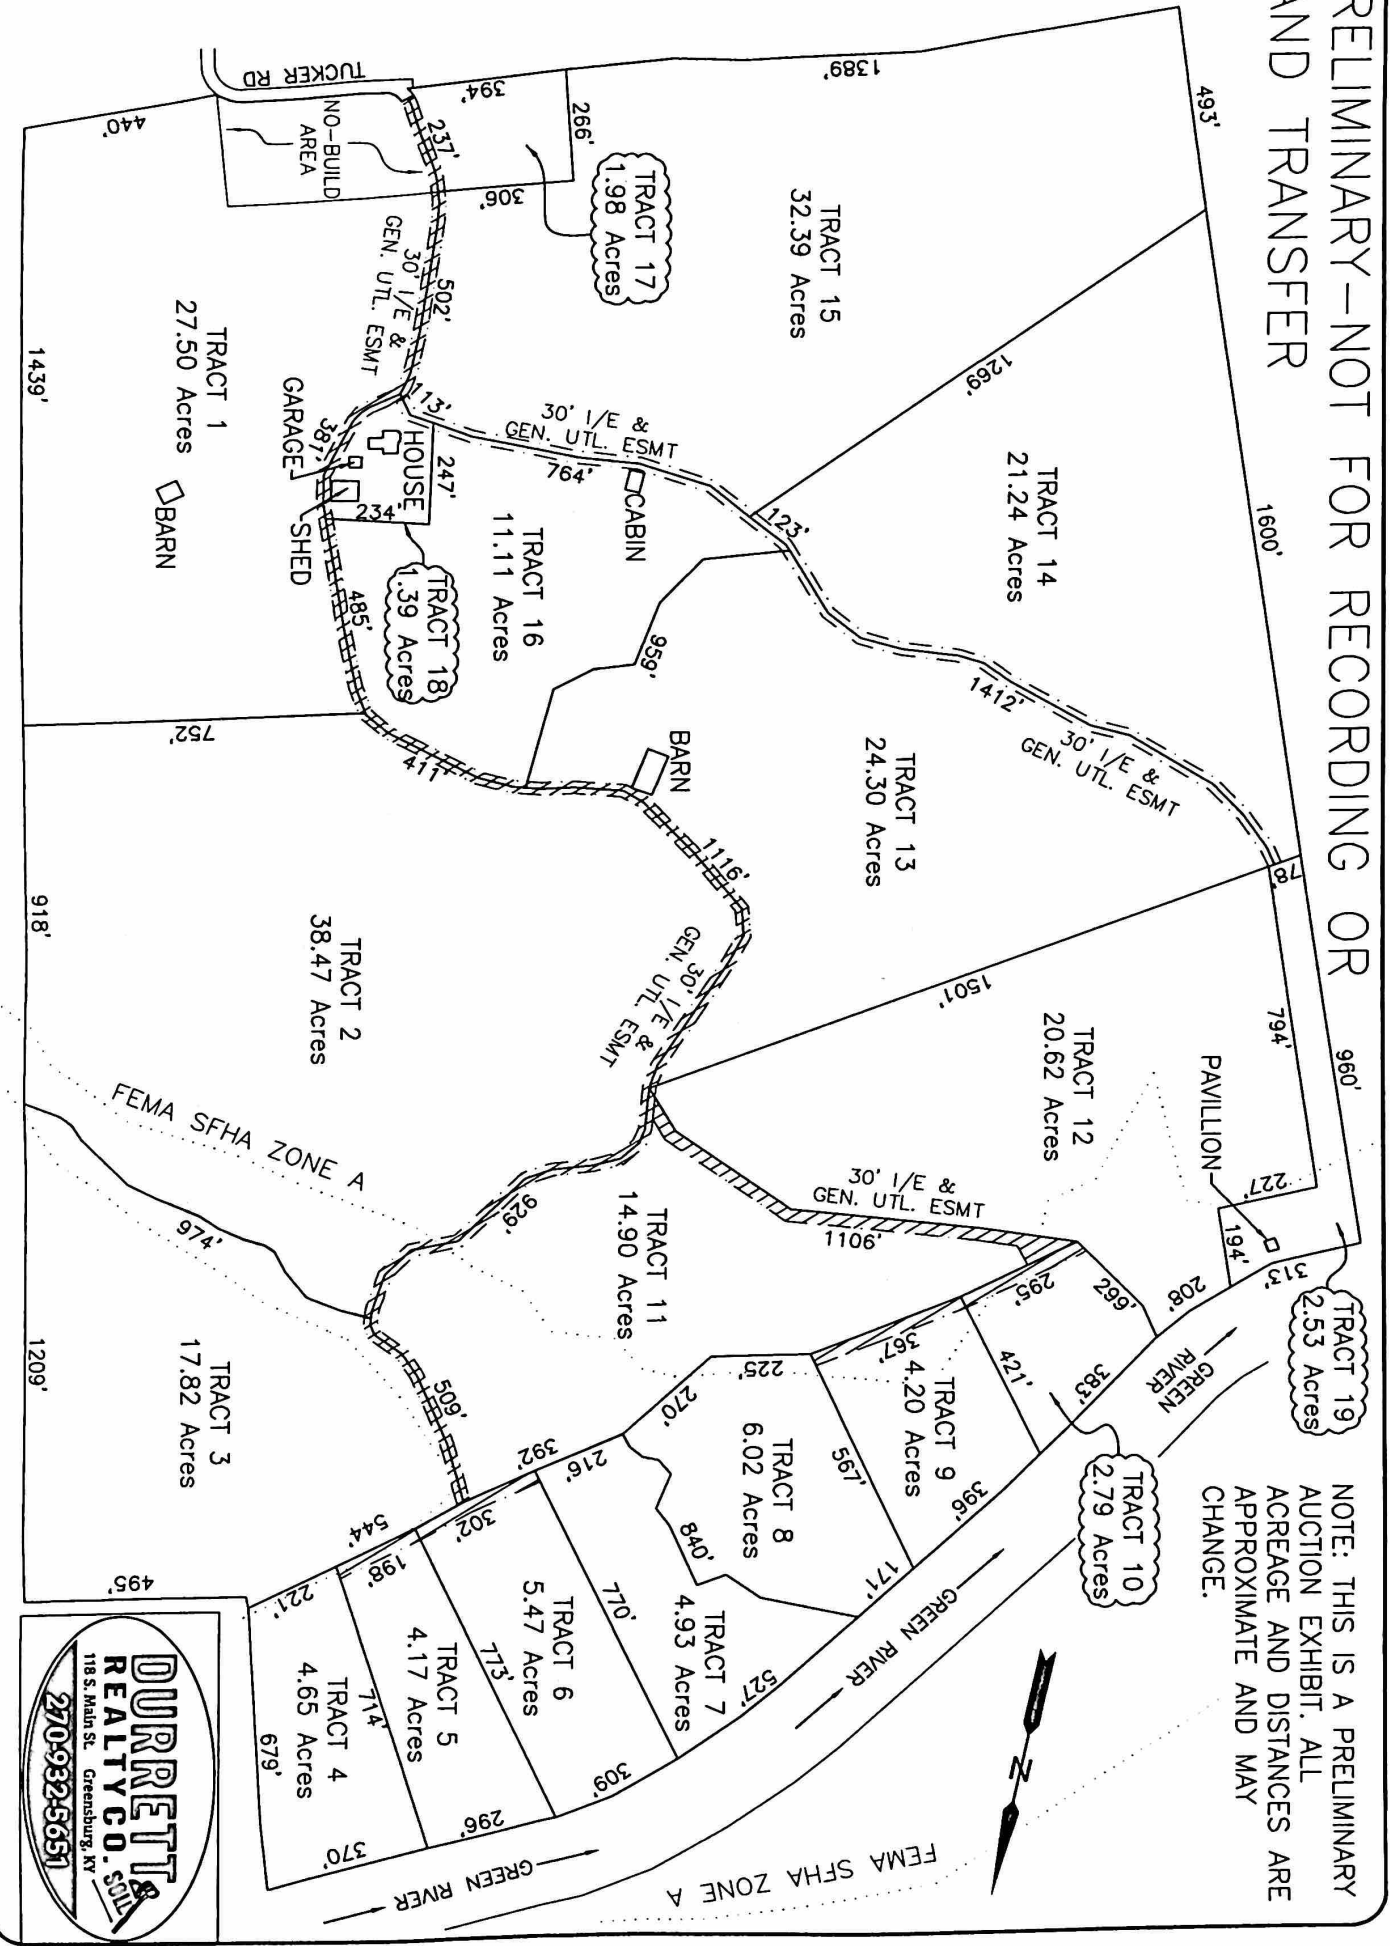

DURRETT REALTY CO., SOLE
 118 S. Main St. Greensburg, KY
 270-932-5651

SCALE: 1" = 400'
DATE: 10-13-2021
PROJECT: 21-032
DRAWN: GTB
TOTAL ACRES: 246.48
SHEET 1 OF 1

2021 DURHAM DIVISION
 AUCITON SALE PLAT
 FOR DURRETT REALTY
 118 S. MAIN ST.
 GREENSBURG, KY 42743

PITMAN GREEN LLC
 ENGINEERING | CONSULTING | SURVEYING | INVESTIGATIONS
 131 N. Public Square
 Greensburg, KY 42743 • 270-973-5213 • www.pitmangreen.com